




FIELD LAYOUT: 11v11 | 13U-14U - 315'x195' (105x65 yards)

REFEREES
32 X 16 ft.
(1 per field)

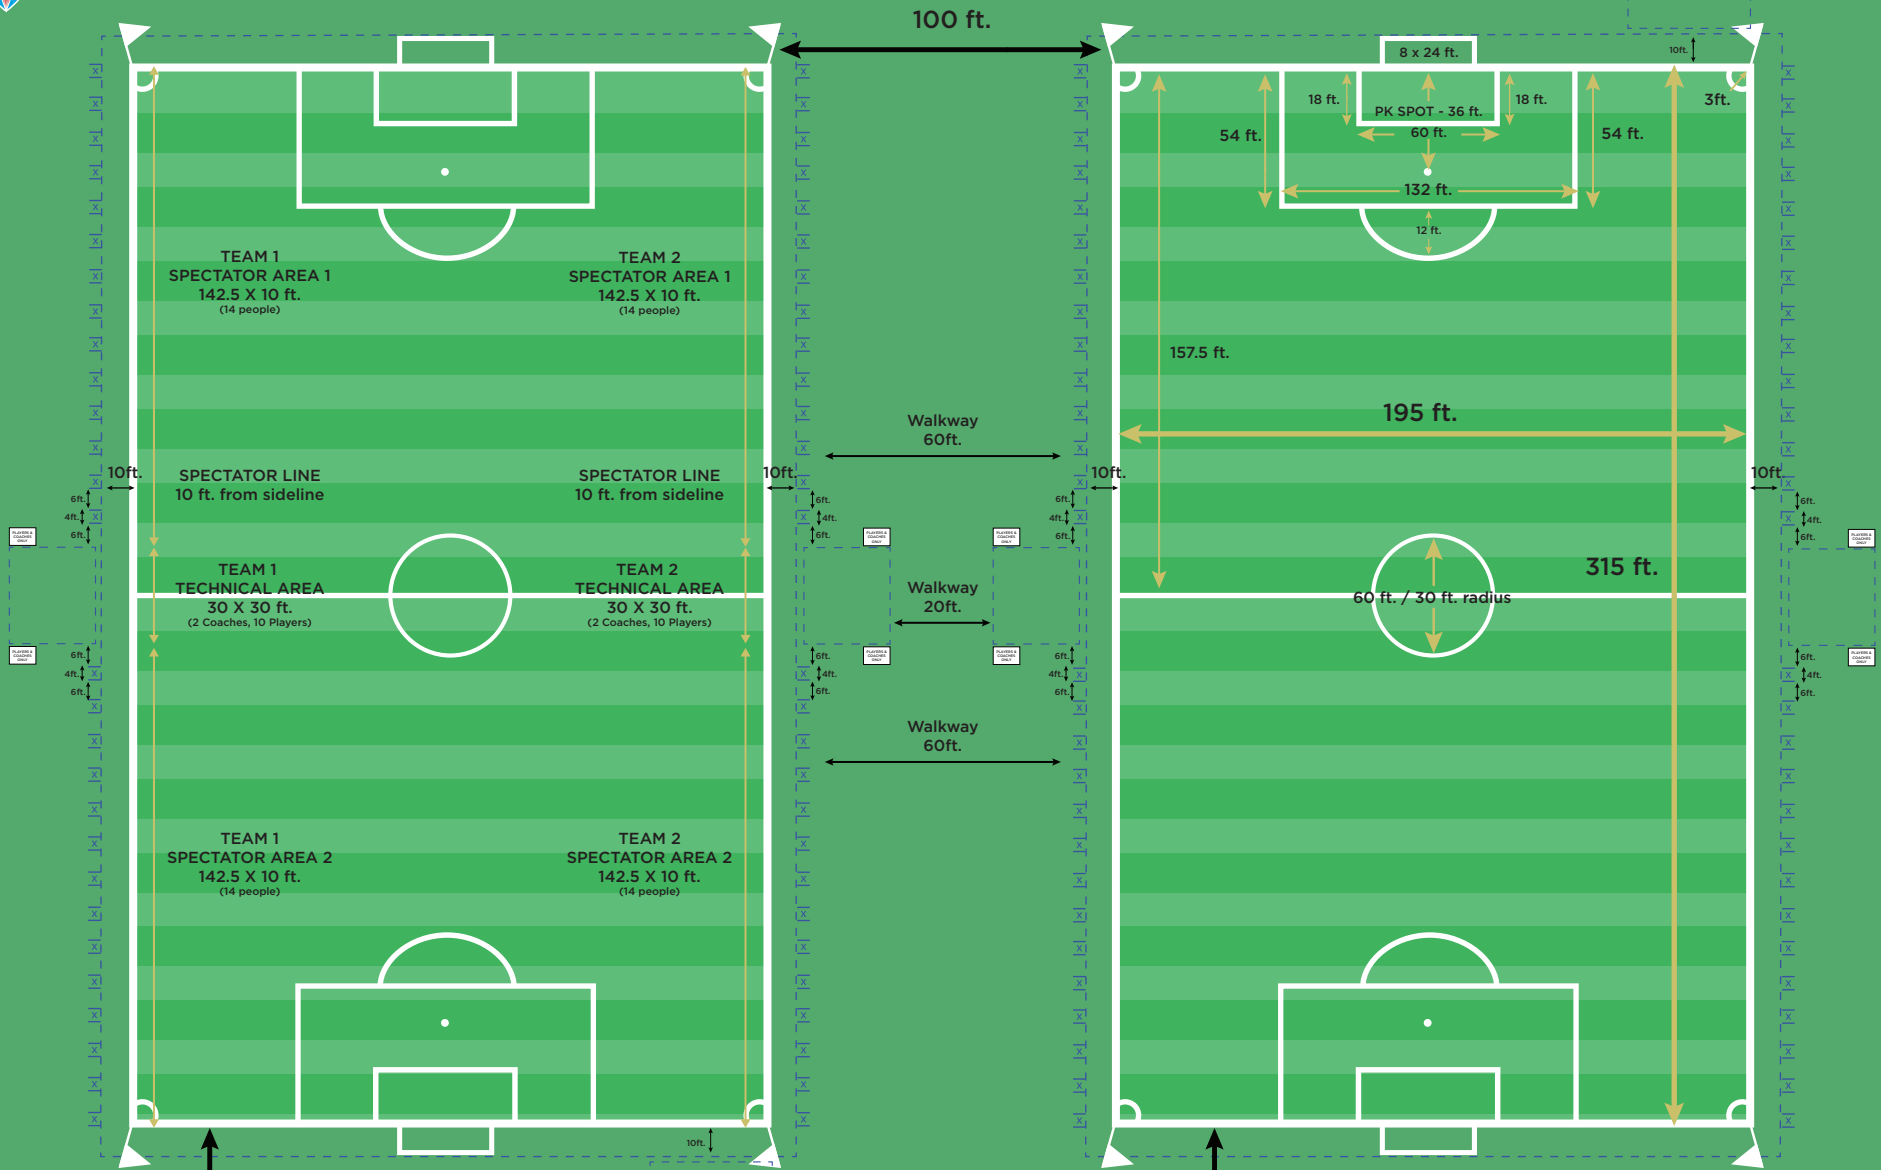

REFEREES
32 X 16 ft.
(1 per field)



100 ft.

100 ft.

